





















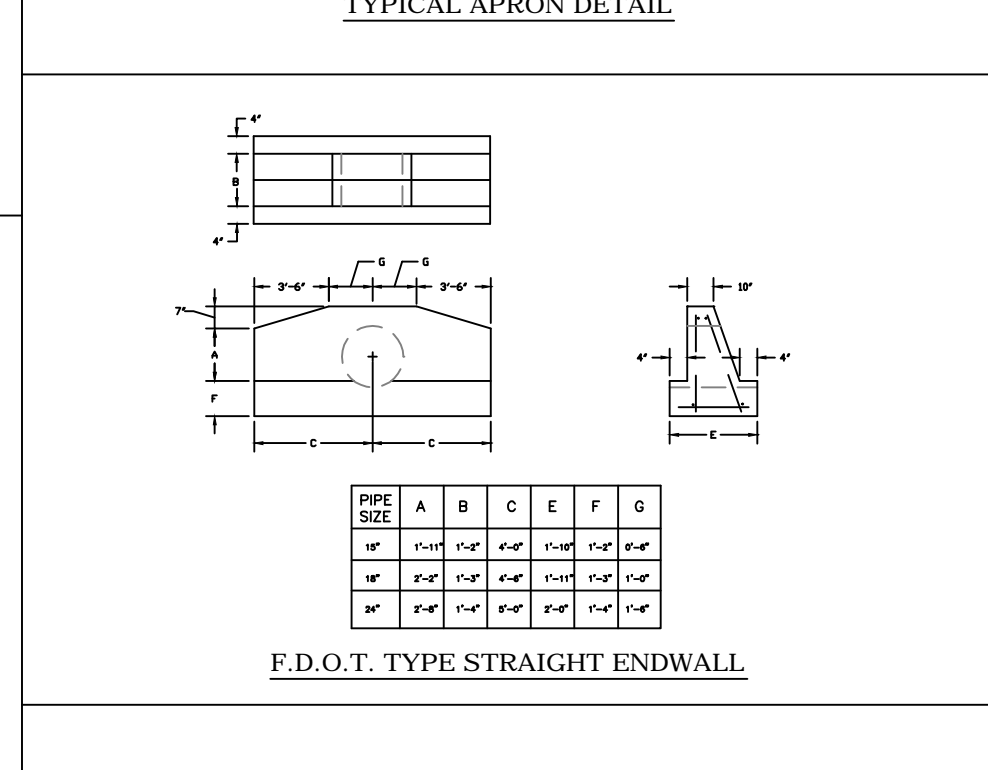




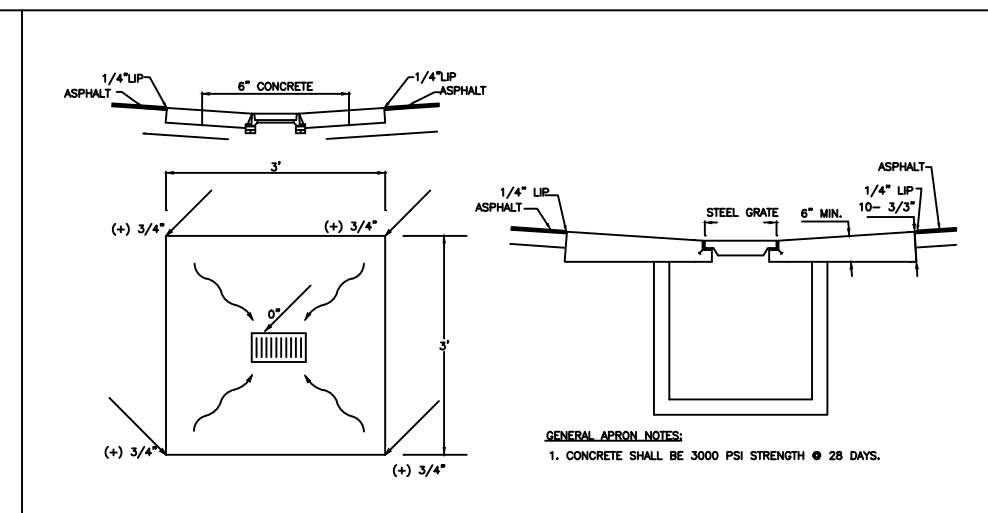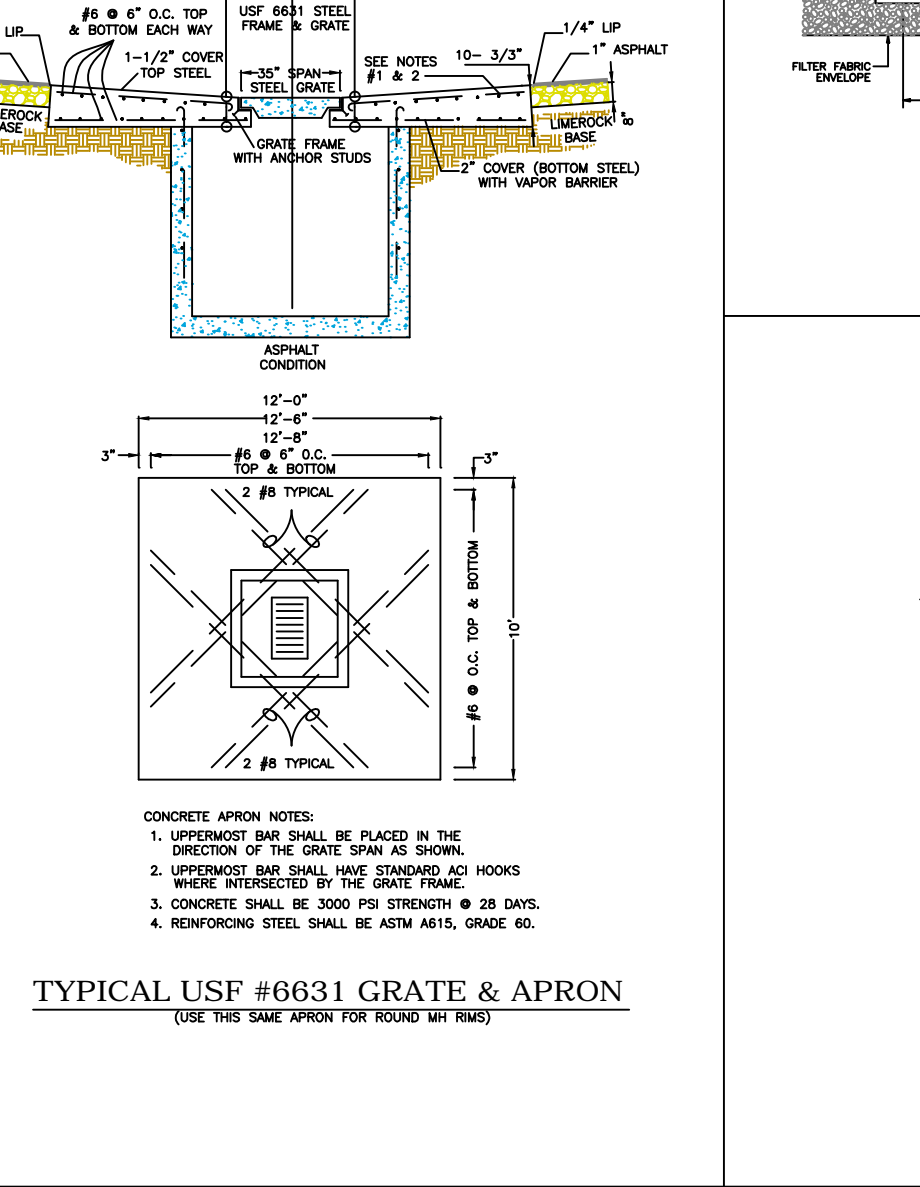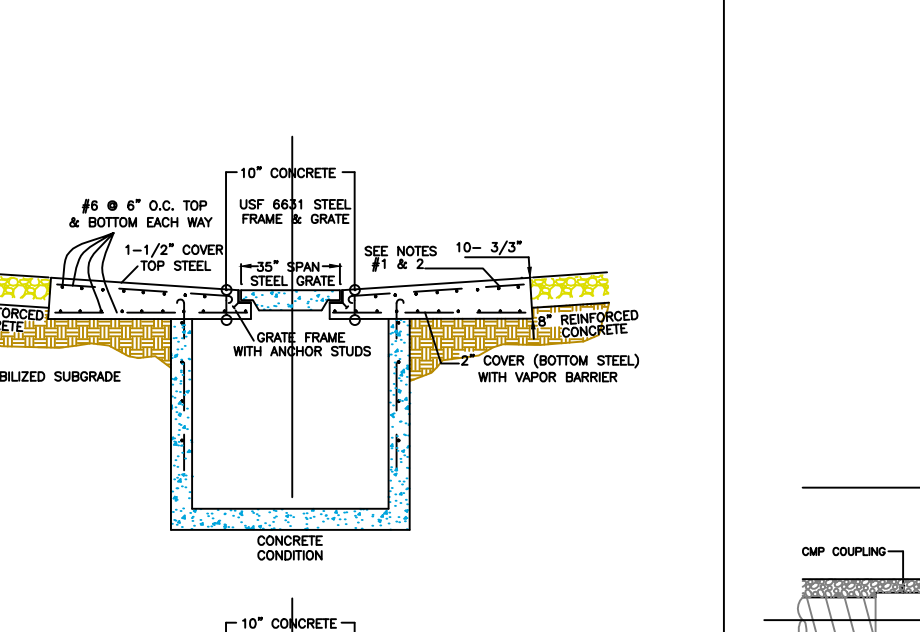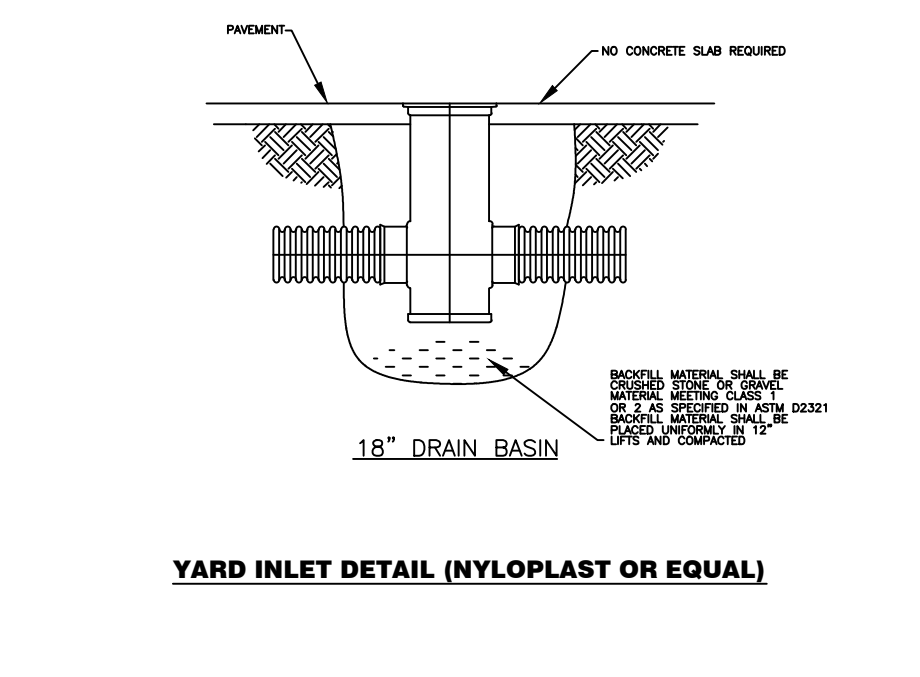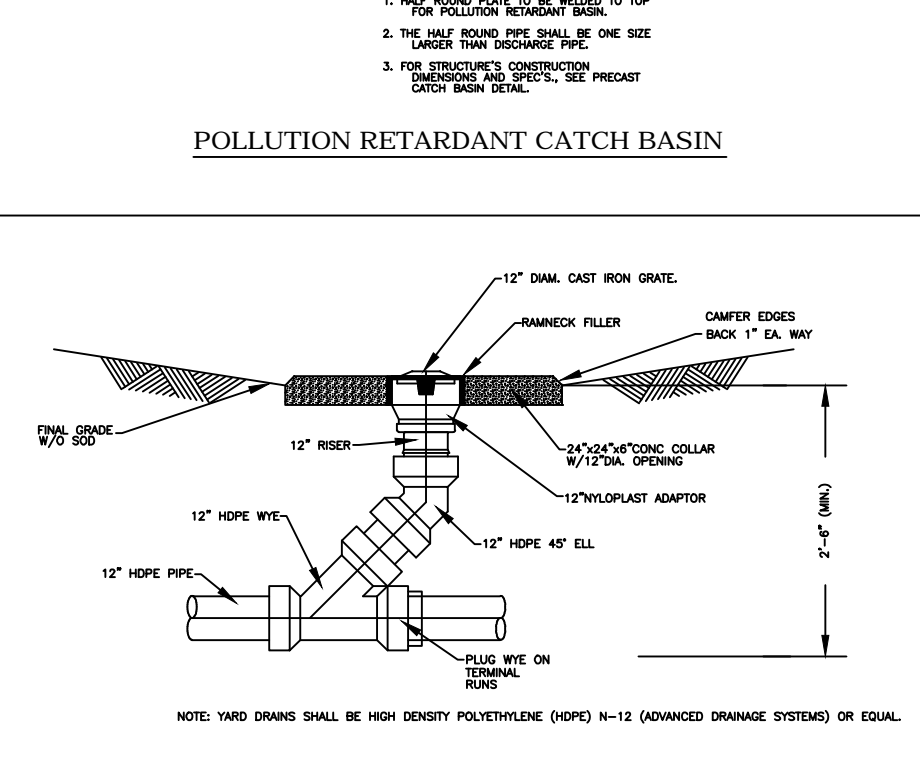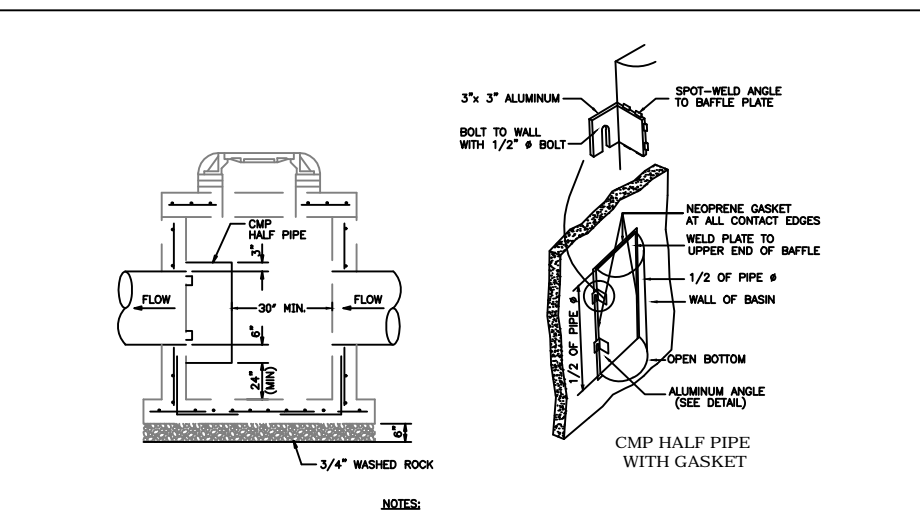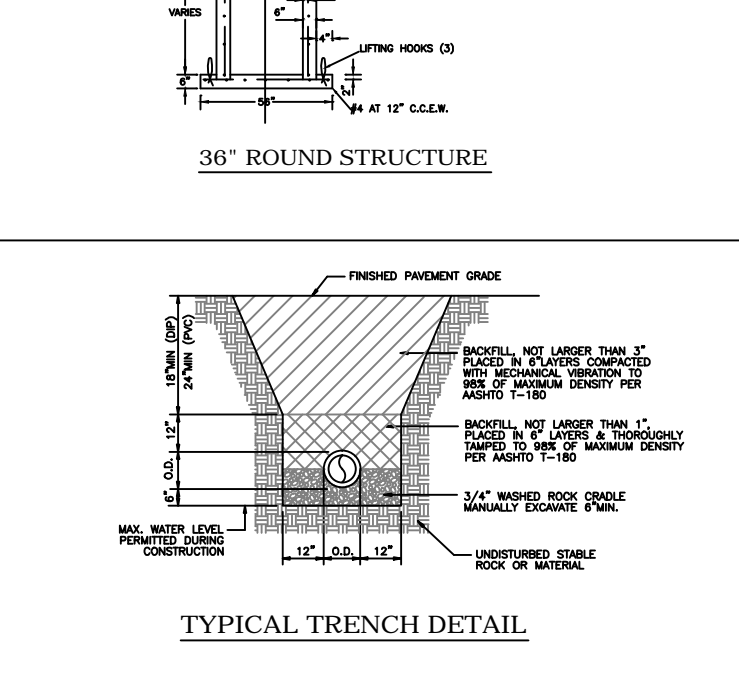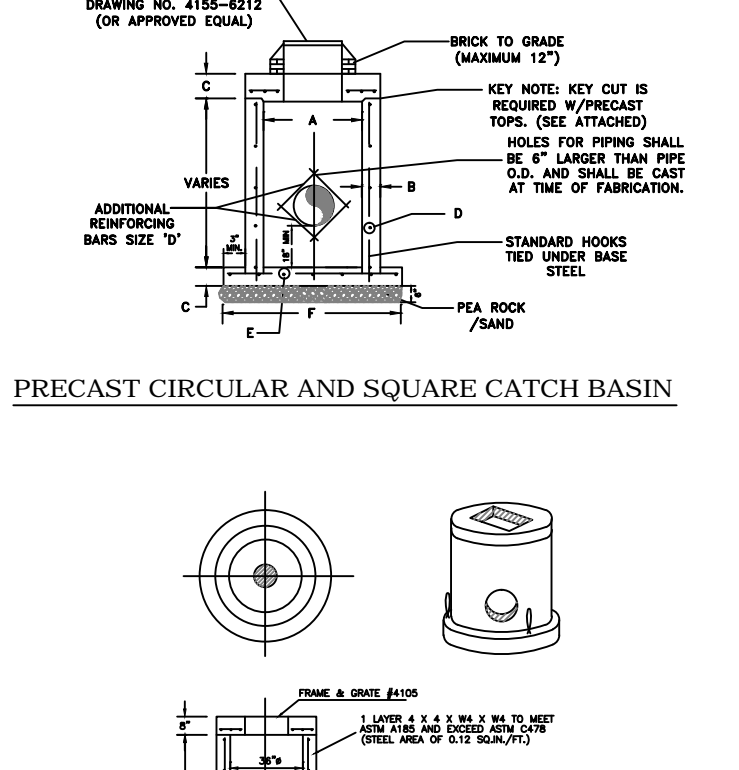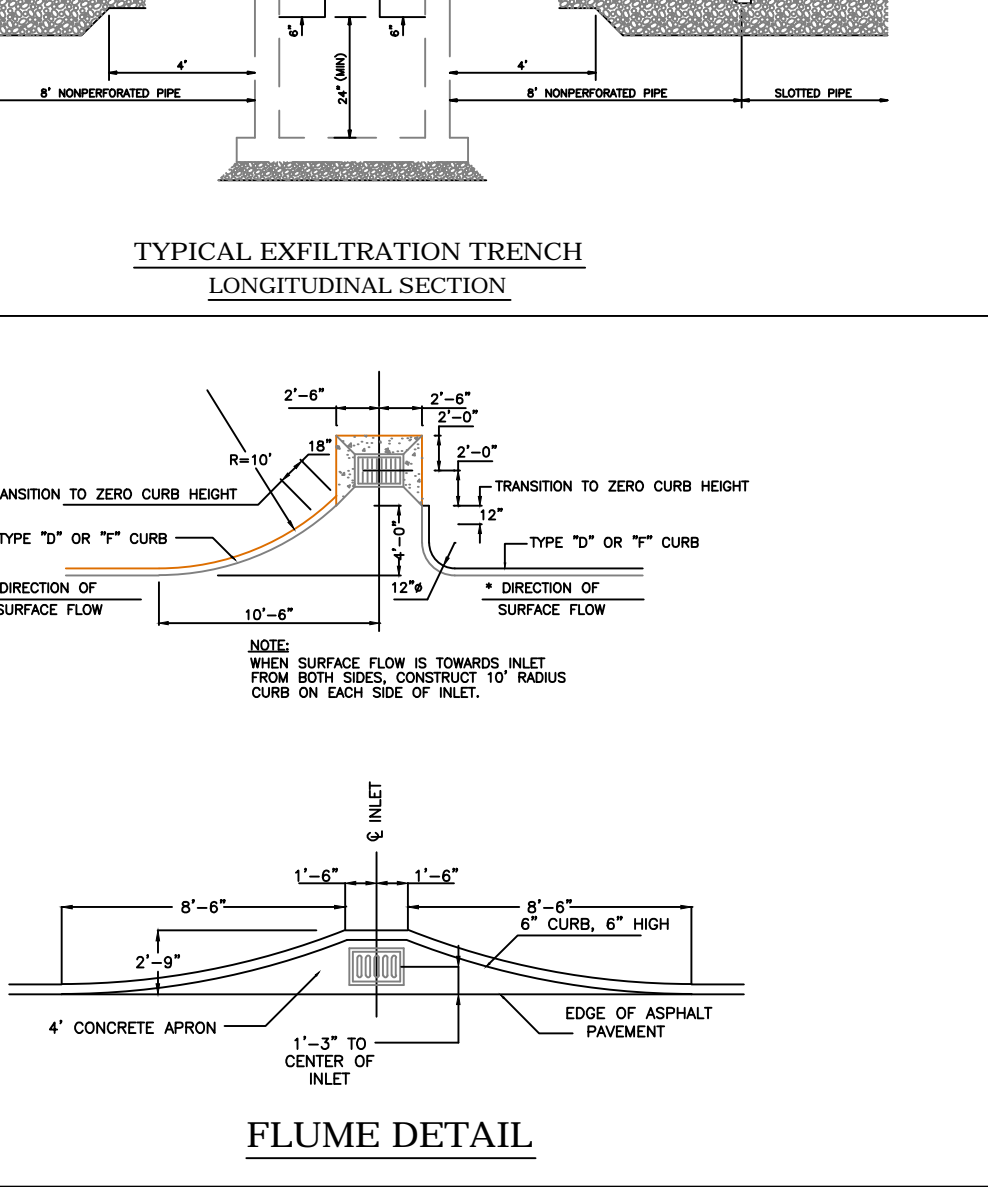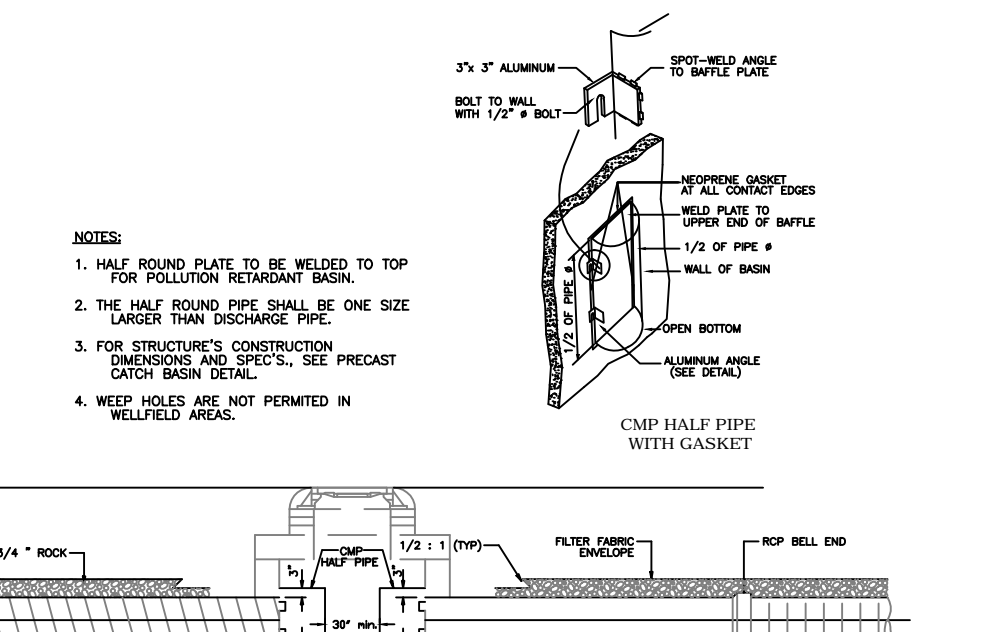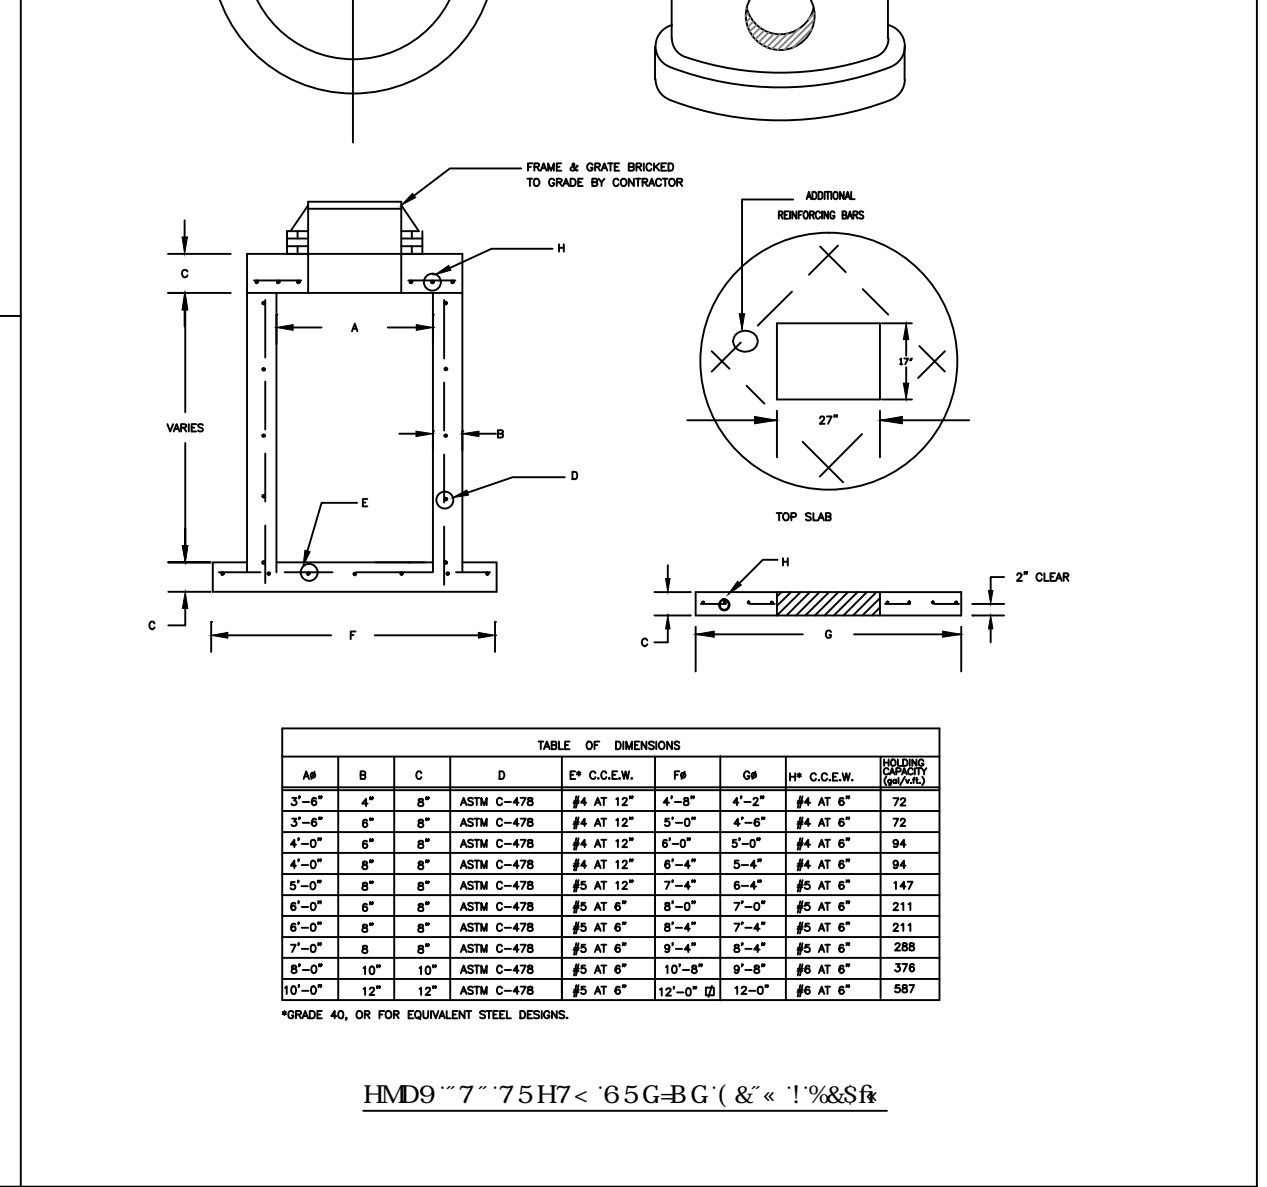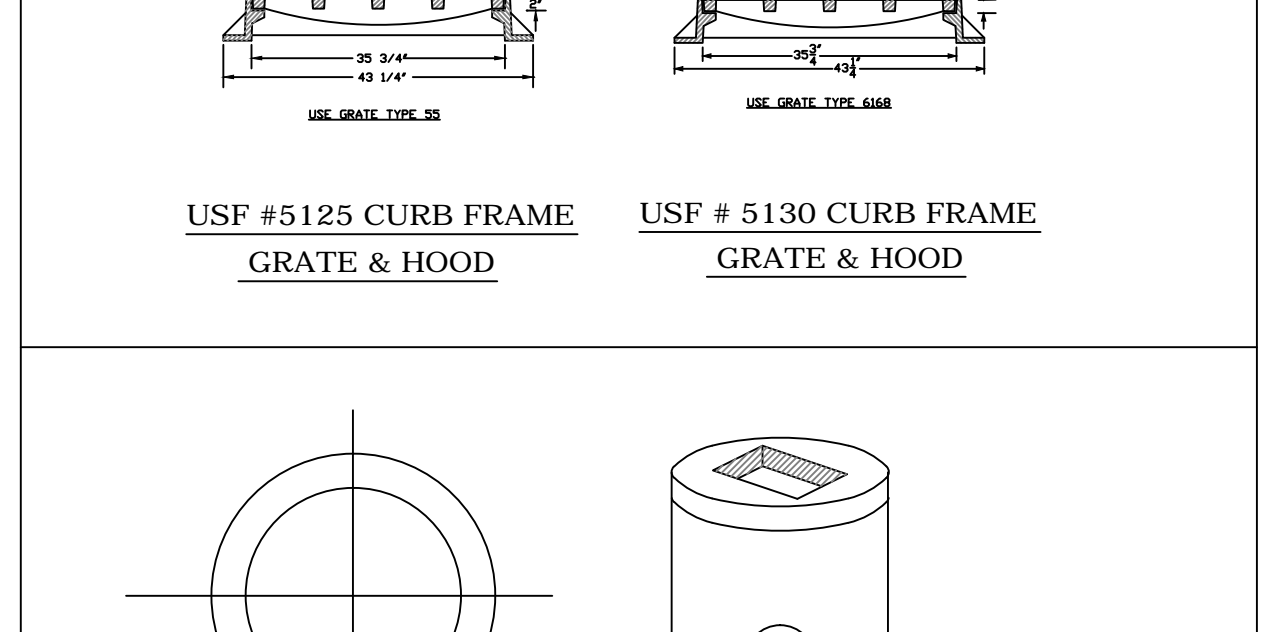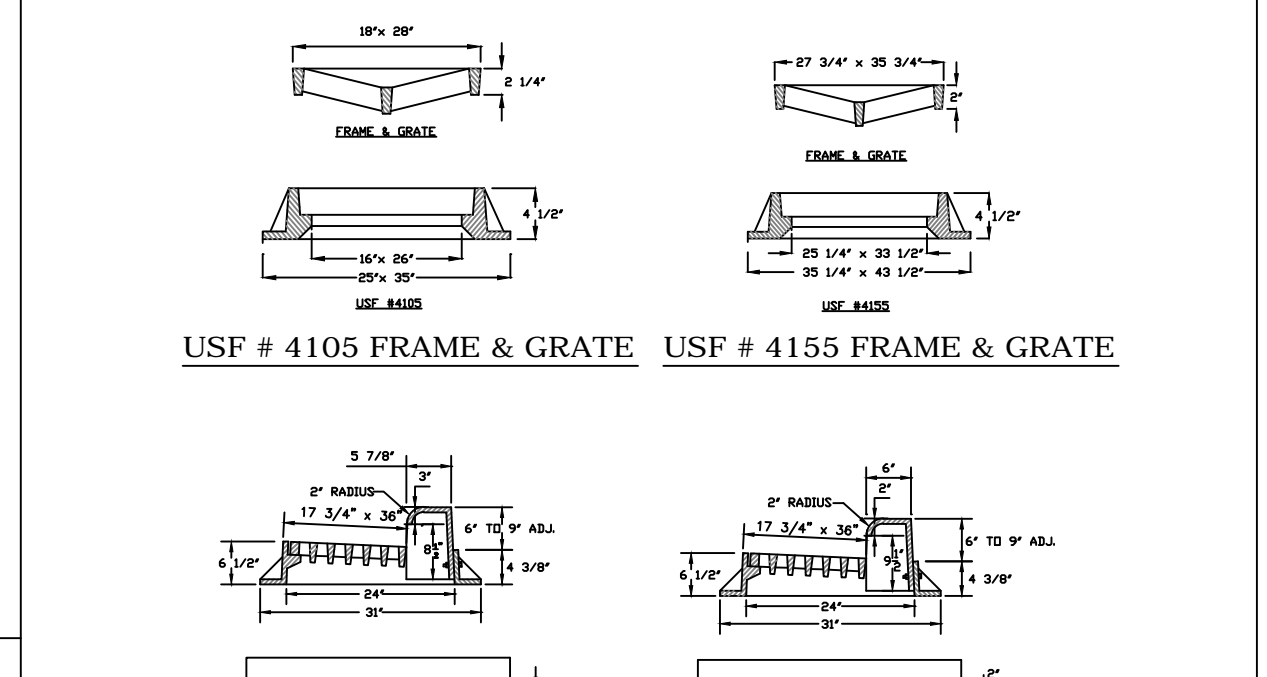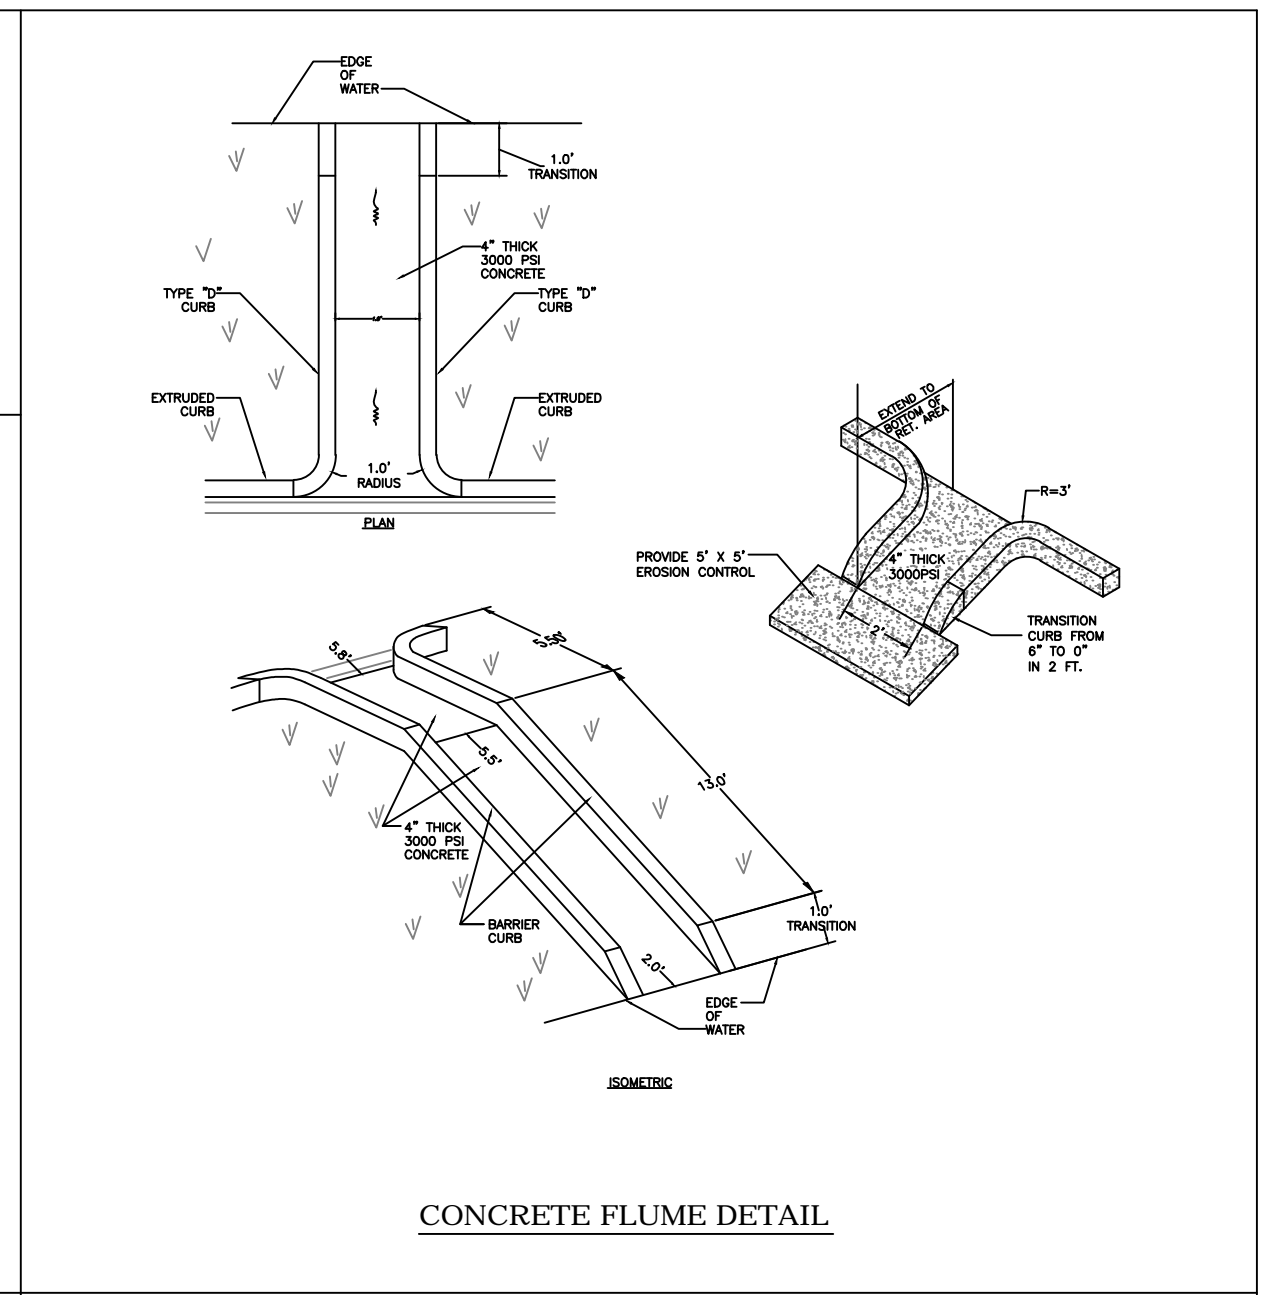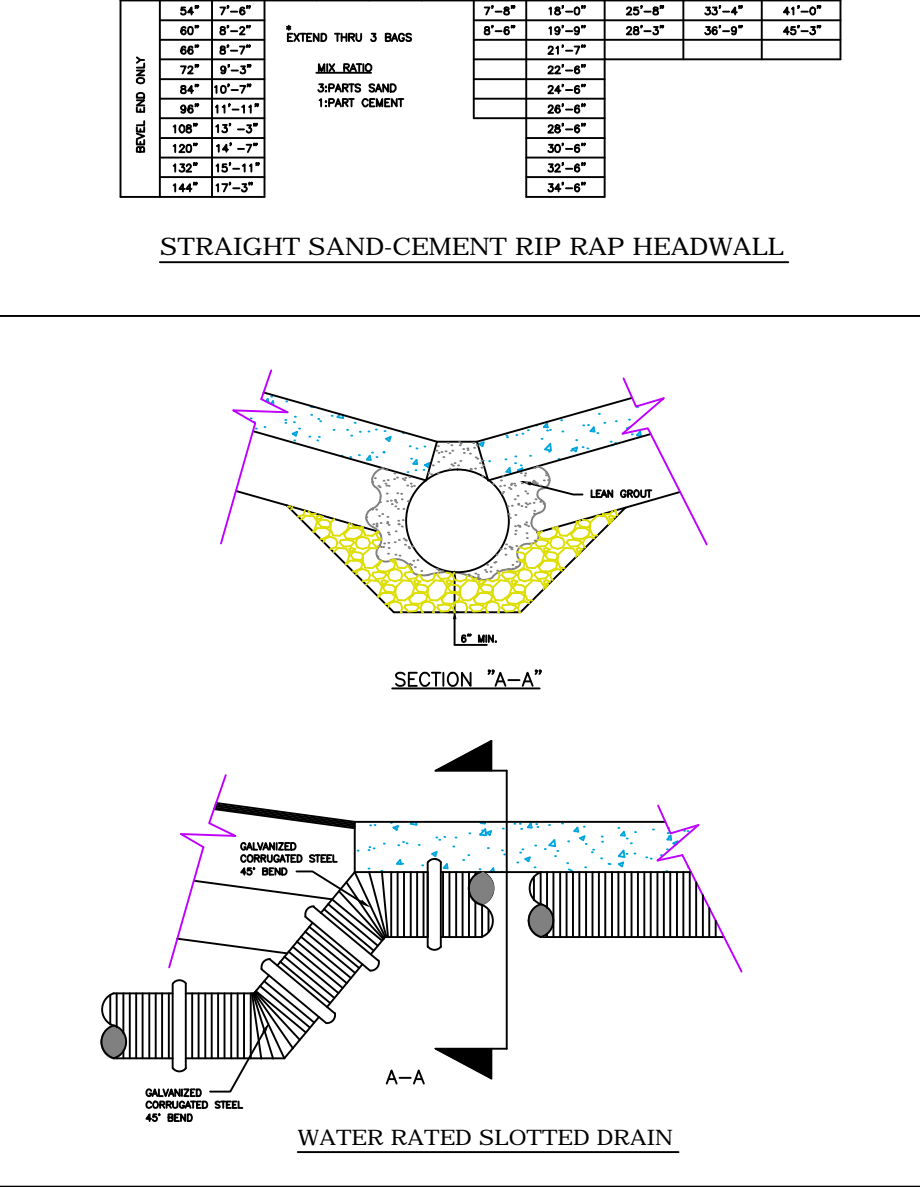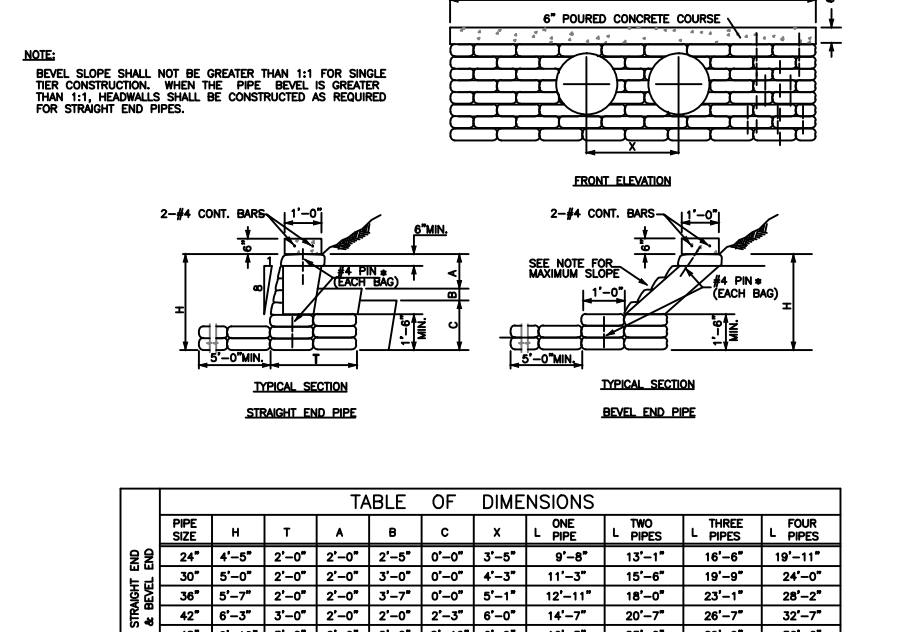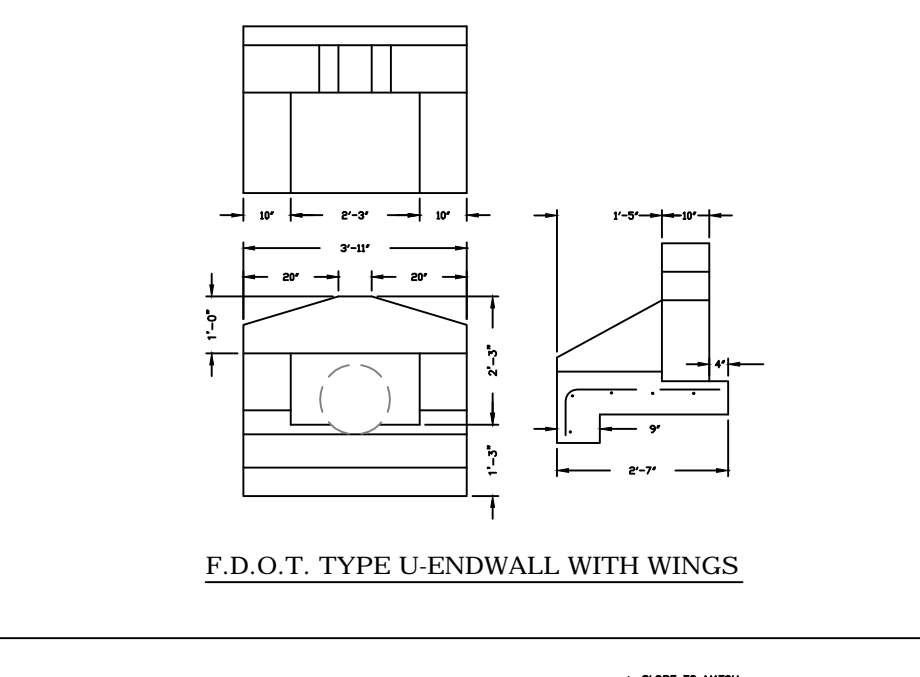

NOTE:
THE DETAILS PROVIDED ON THIS SHEET ARE NOT UNDER ANY CIRCUMSTANCES TO BE MODIFIED OR ALTERED. THE ENGINEER OF RECORD, CONTRACTOR AND/OR DEVELOPER SHALL ADHERE TO THE SPECIFICATIONS DESCRIBED HEREIN. IN CASE OF A DISCREPANCY, THE DETAILS SHOWN HEREIN SHALL SUPERSEDE.

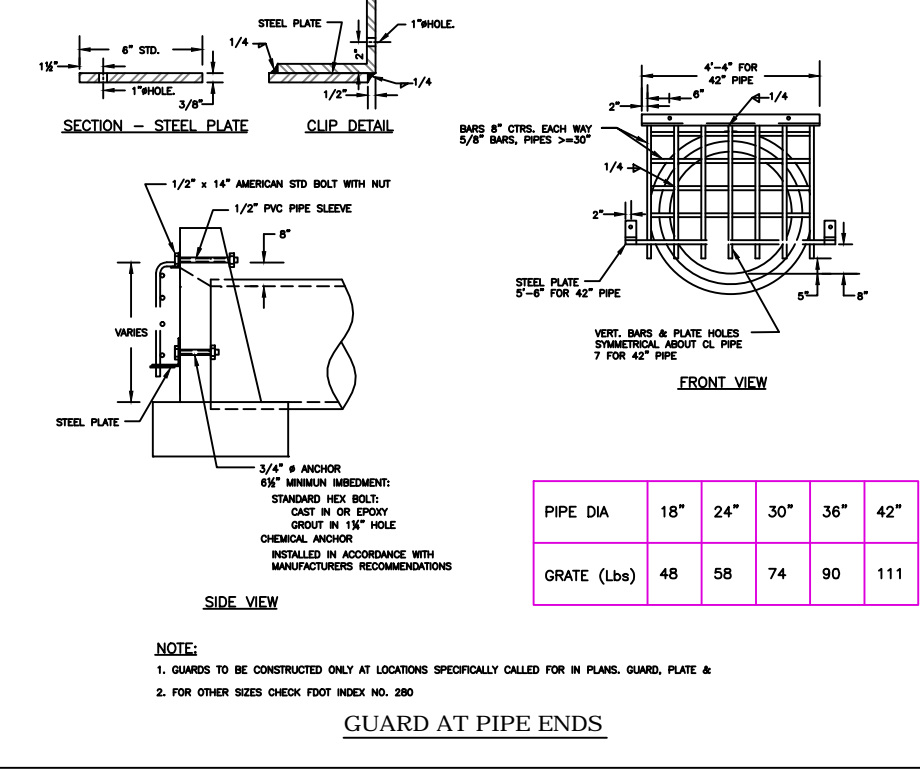

REVISIONS			REVISIONS		
No.	Date	Remarks	No.	Date	Remarks

Design By: _____ Date: 10/01/2006
 Drawn By: C.D.L. Date: 10/01/2006
 Checked By: J.E.D. Date: 10/01/2006
 Approved By: _____ Date: 10/01/2006

CITY OF TAMARAC
 PUBLIC WORKS DEPARTMENT
 ENGINEERING DIVISION

Seal: _____
 JOHN DOHERTY, P.E.

STANDARD DRAINAGE
 DETAILS
 CITY OF TAMARAC, BROWARD COUNTY, FLORIDA

Job No. _____
 Scale: N.T.S.
 SHEET 1 OF 1